




Fasade mot vest
1 : 200

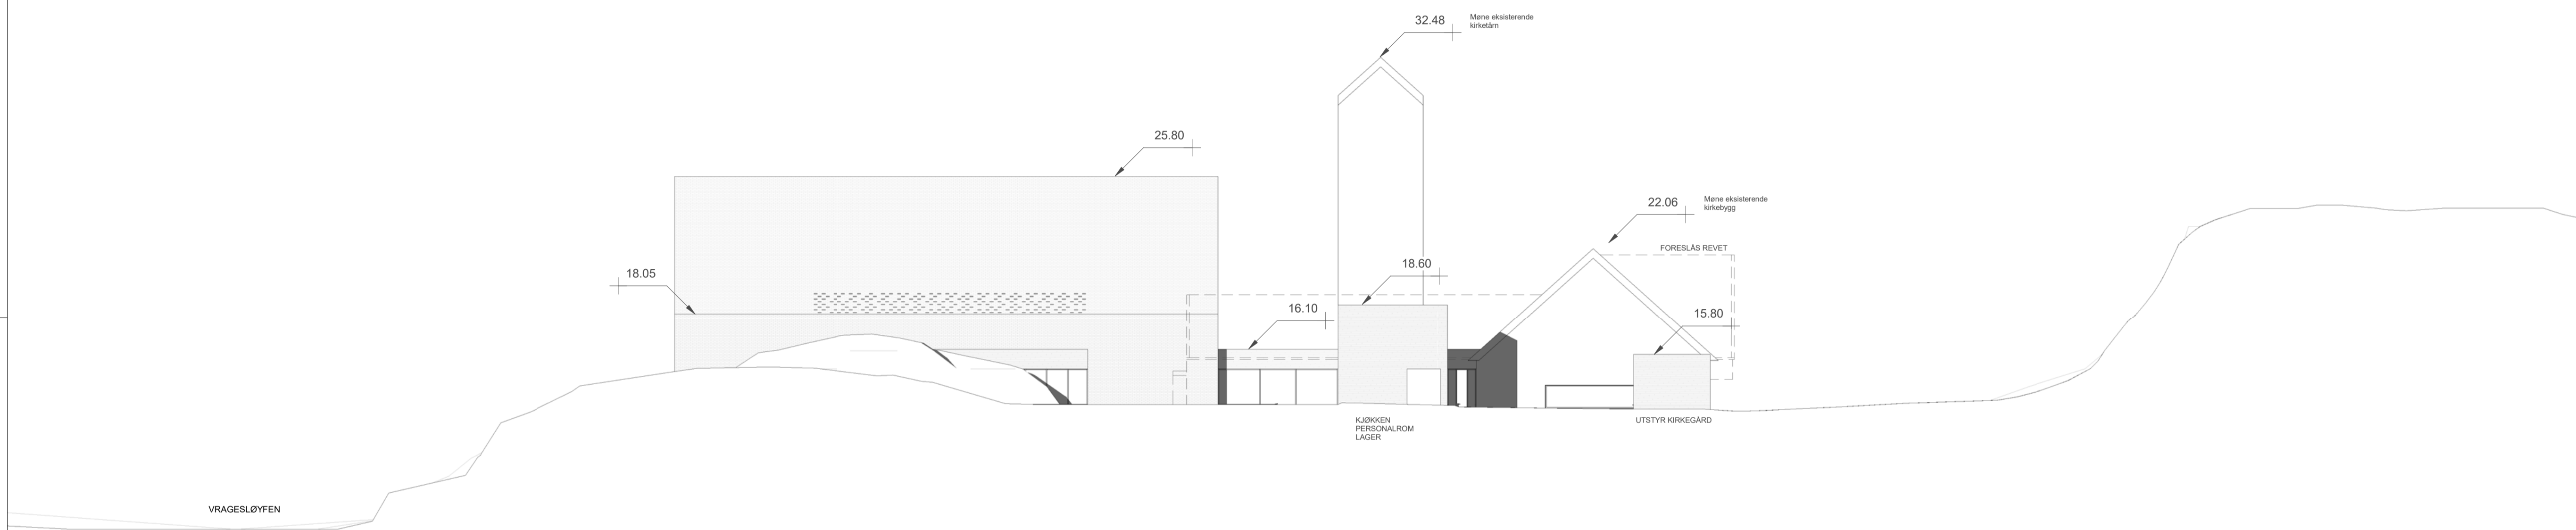

Fasade mot øst
1 : 200

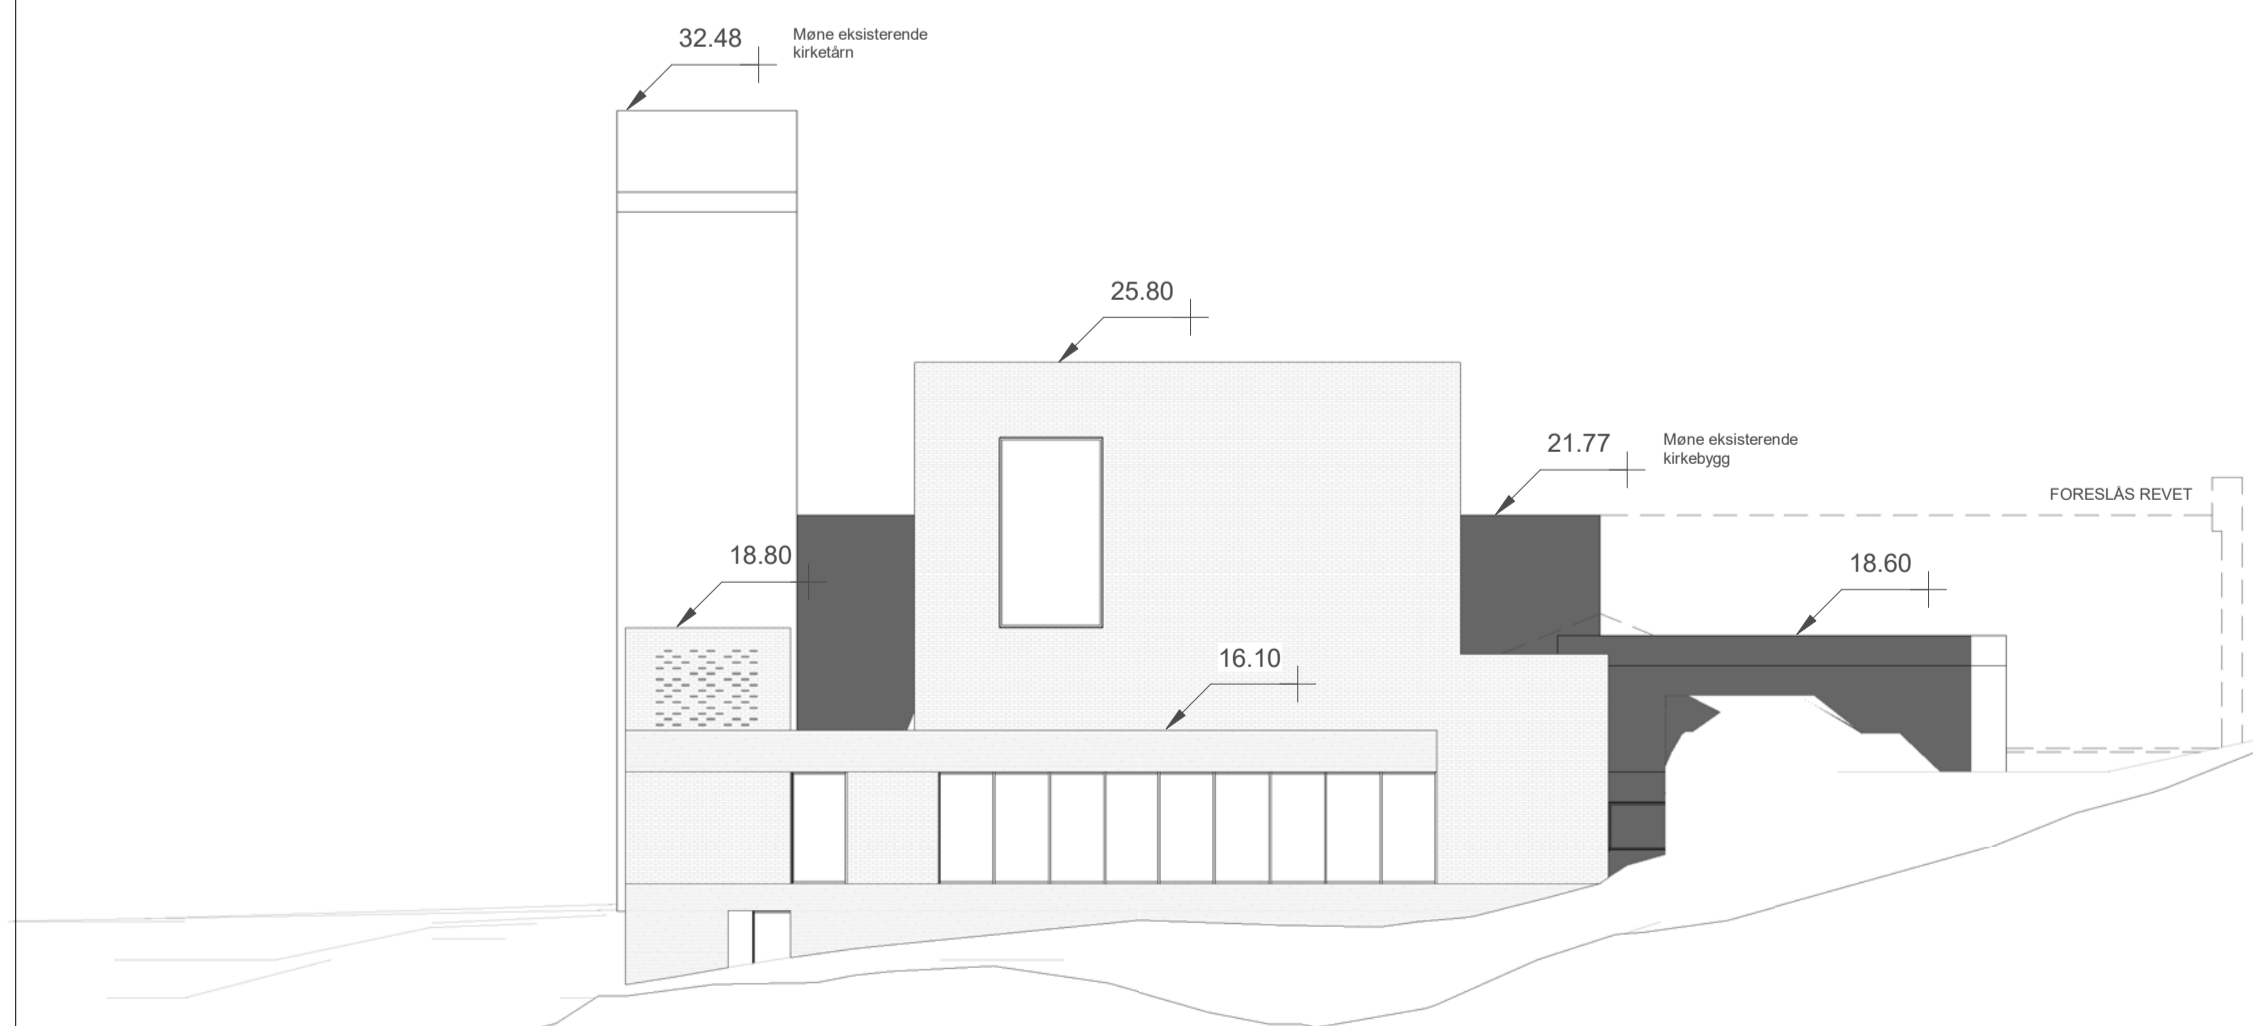

Fasade mot sør
1 : 200

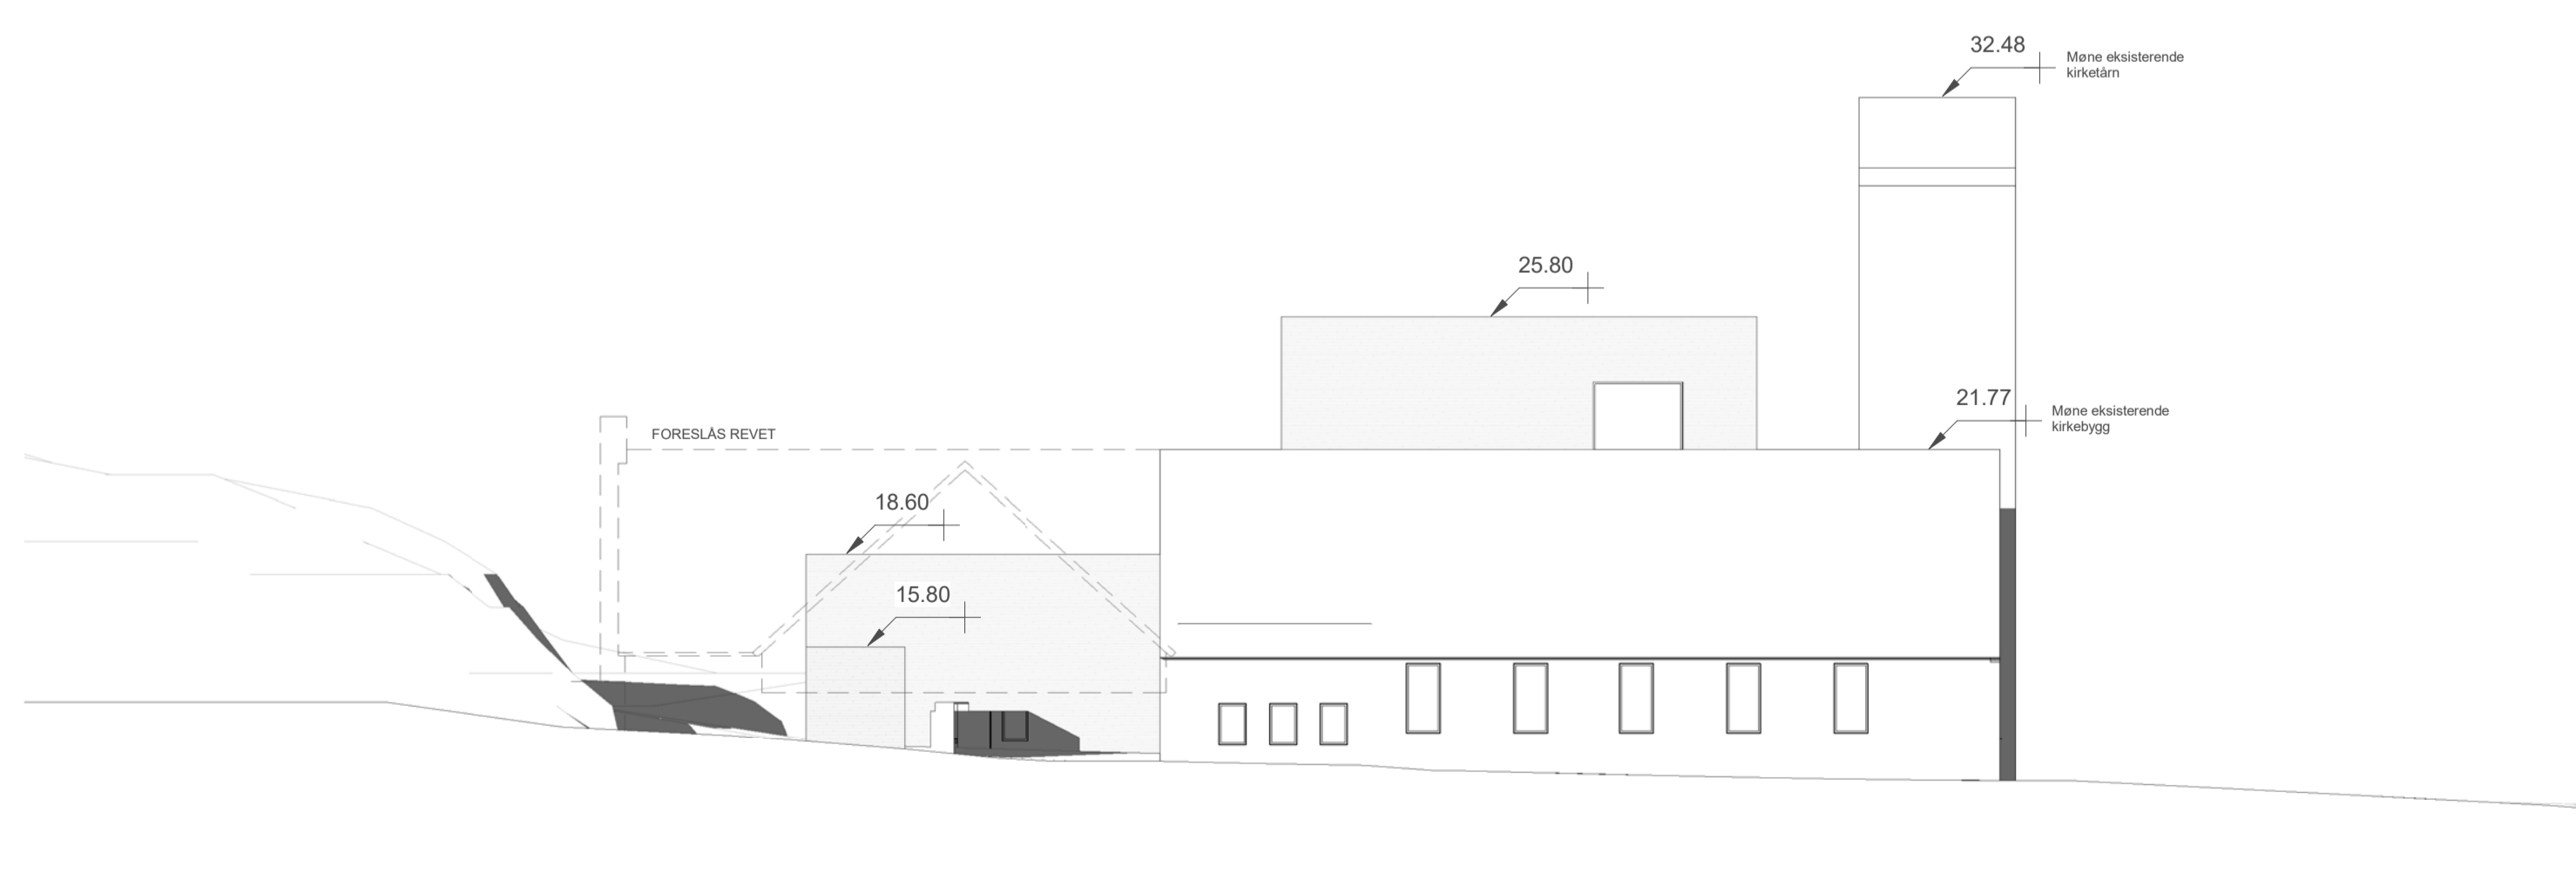

Fasade mot nord
1 : 200

HENVISNINGER:

Tegn.nr.	A540	Rev.
Tittel	Fasader	

Rev.	Beskrivelse	Tegn	KPR	Dato
------	-------------	------	-----	------

- ARK
- RIB
- RIE
- RIR
- RIV
- RIBr
- IARK
- LARK
- RIM

NYE FLEKKERØY KIRKE

Ente adress her

HAUSMANN'S GATE 16, 0182 OSLO, +47 23 32 72 00
WWW.HMARK.NO FIRMAGST@HMARK.NO

Fasader

PRO	Tegn.	KPR
HM + ED	MH	AD
Direktør	Mål	Format
07.07.17	1:200	A1
Saksnr.	Tegn.nr.	Rev.
6241-00	A540	